





RECOMMENDED IMPROVEMENTS
SCITICO
Route 190 Corridor Study

Wilbur Smith Associates

FIGURE 4-8



Legend


-  Existing Evergreen Tree
-  Existing Deciduous Tree
-  Proposed Flowering Tree
-  Proposed Shade Tree
-  Proposed Paving Strip
-  Proposed Welcome Sign and Planting
-  Proposed Bikeway
-  Proposed Pedestrian Cross-Walk



SCITICO
STREETScape PLAN
Route 190 Corridor Study



FIGURE 4-9

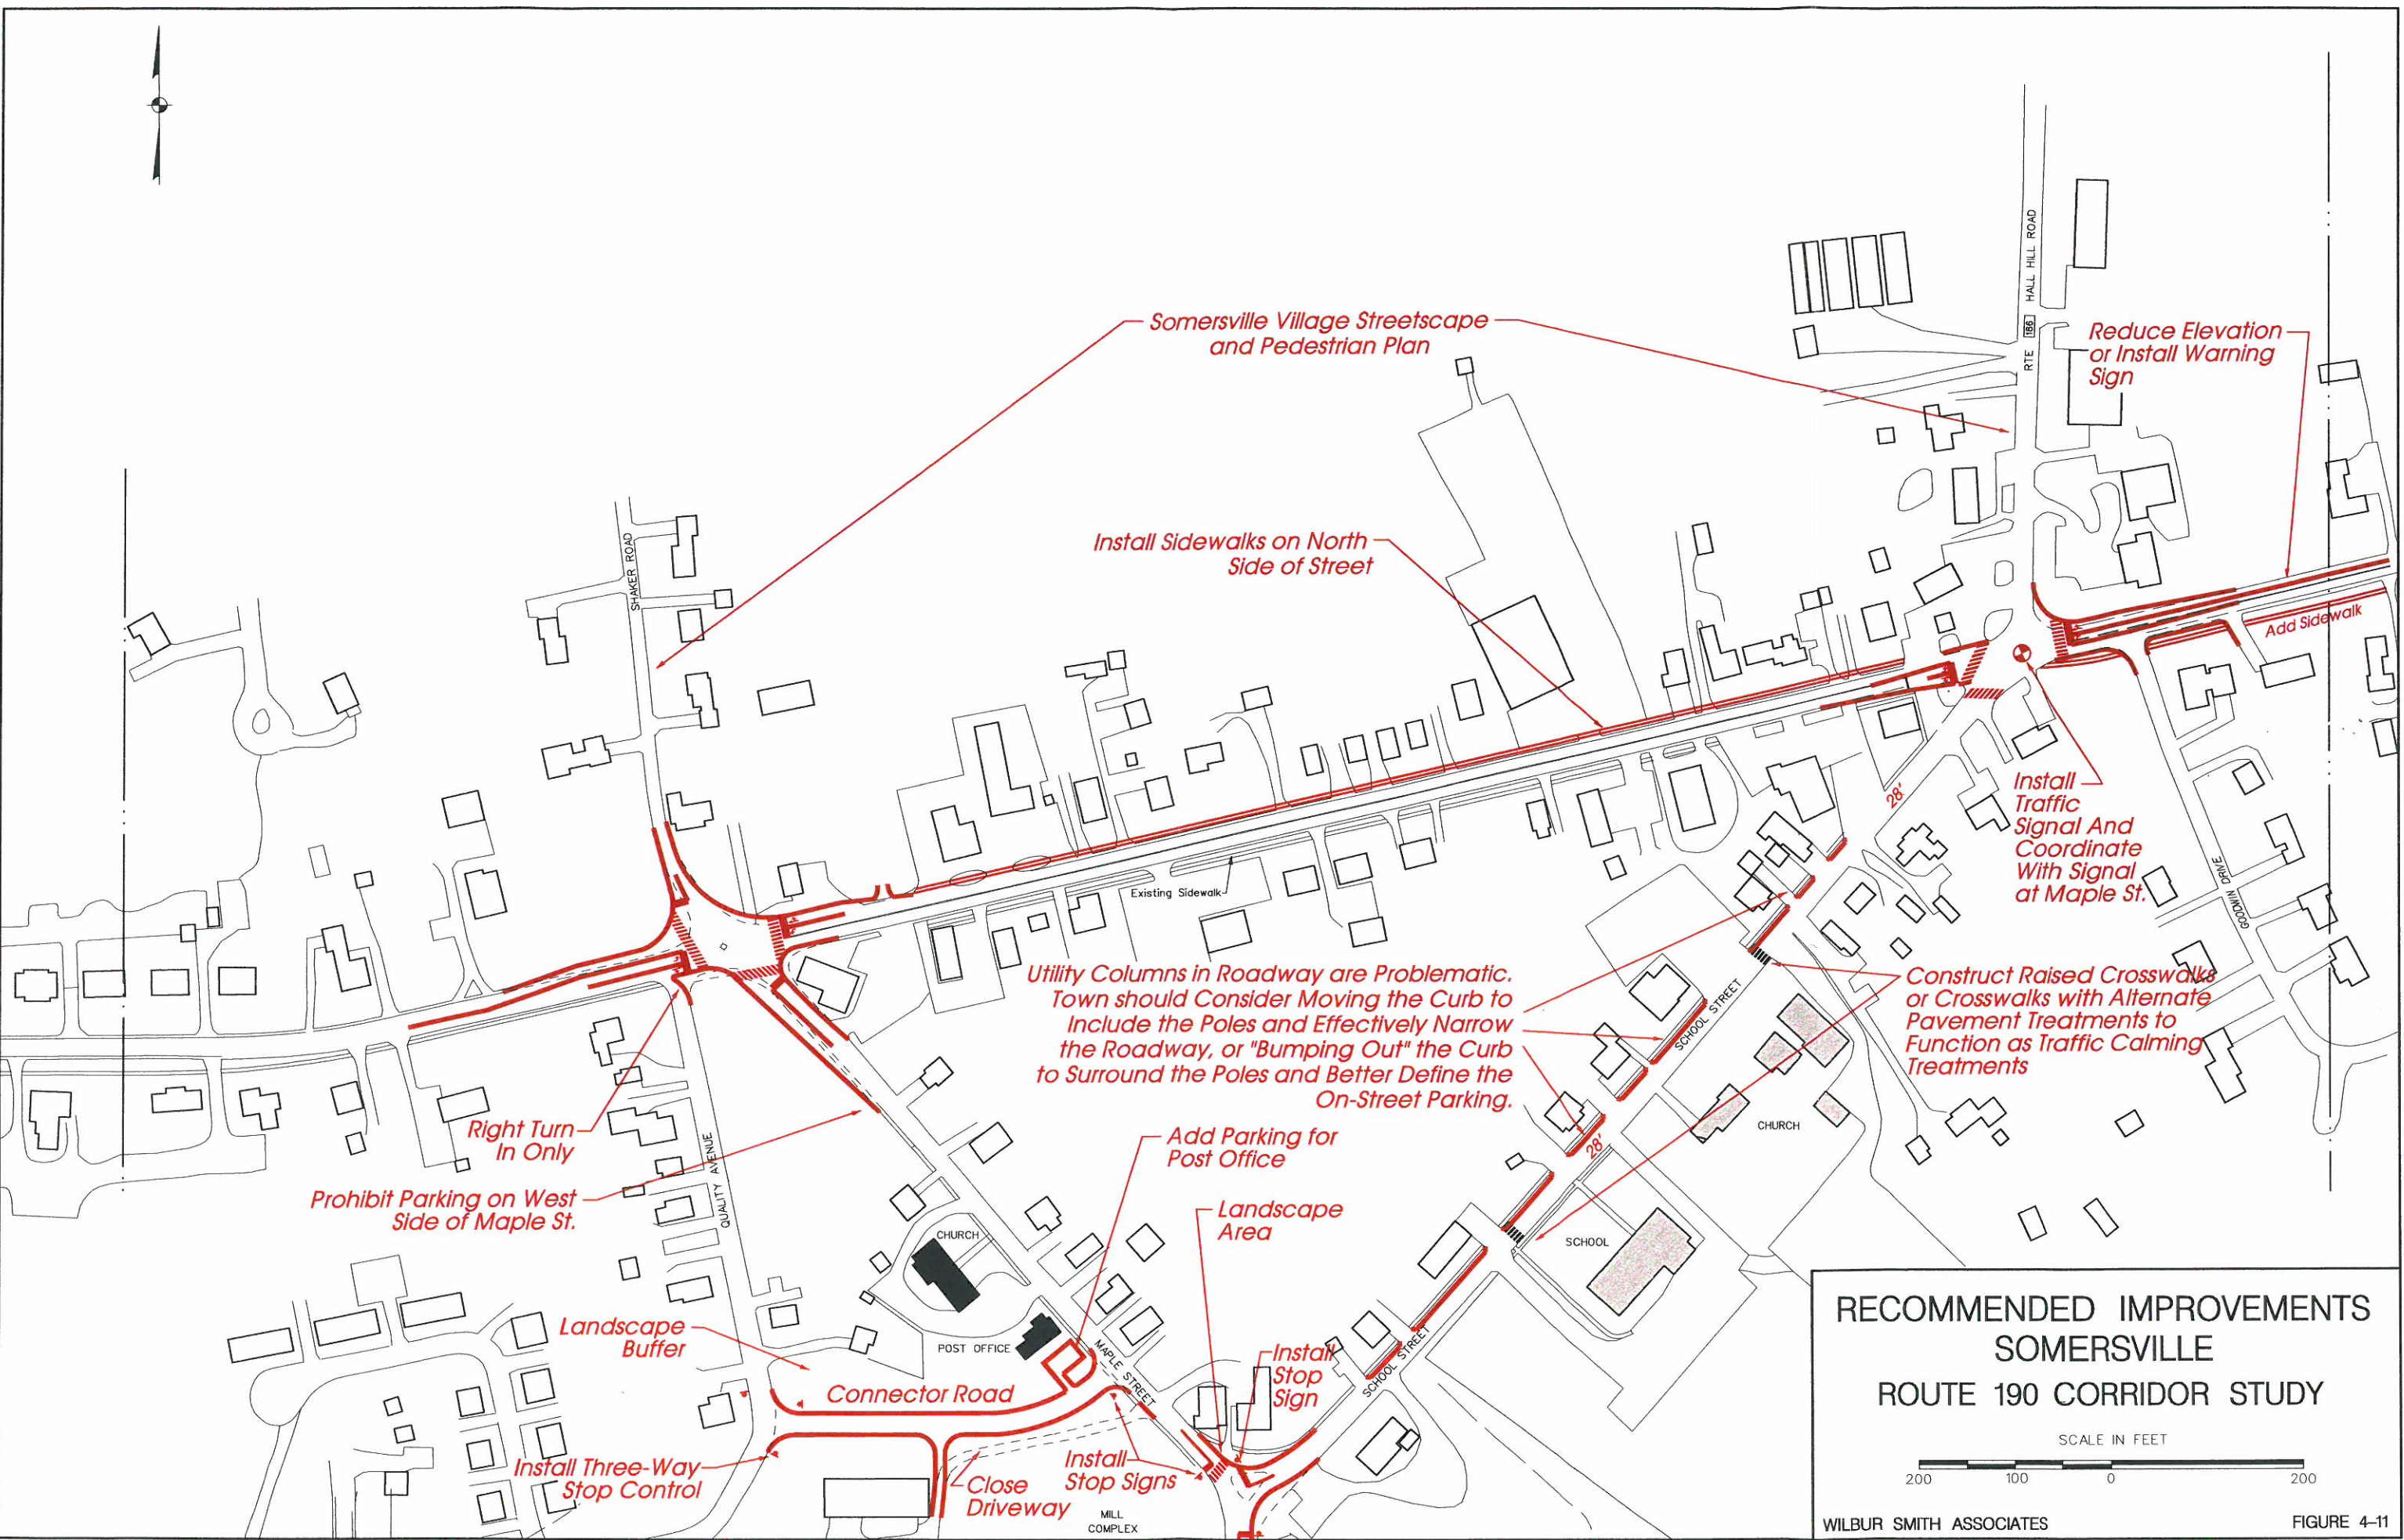










**RECOMMENDED IMPROVEMENTS
SOMERSVILLE
ROUTE 190 CORRIDOR STUDY**





Legend

-  Existing Evergreen Tree
-  Existing Deciduous Tree
-  Proposed Flowering Tree
-  Proposed Shade Tree
-  Proposed Paving Strip
-  Proposed Welcome Sign and Plantings
-  Proposed Sidewalk
-  Proposed Pedestrian Cross-Walk
-  "Build-To" Line




SOMERSVILLE
STREETSCAPE PLAN
Route 190 Corridor Study


Planimetrics

FIGURE 4-13

ALTERNATIVE 1: CURVED ALIGNMENT

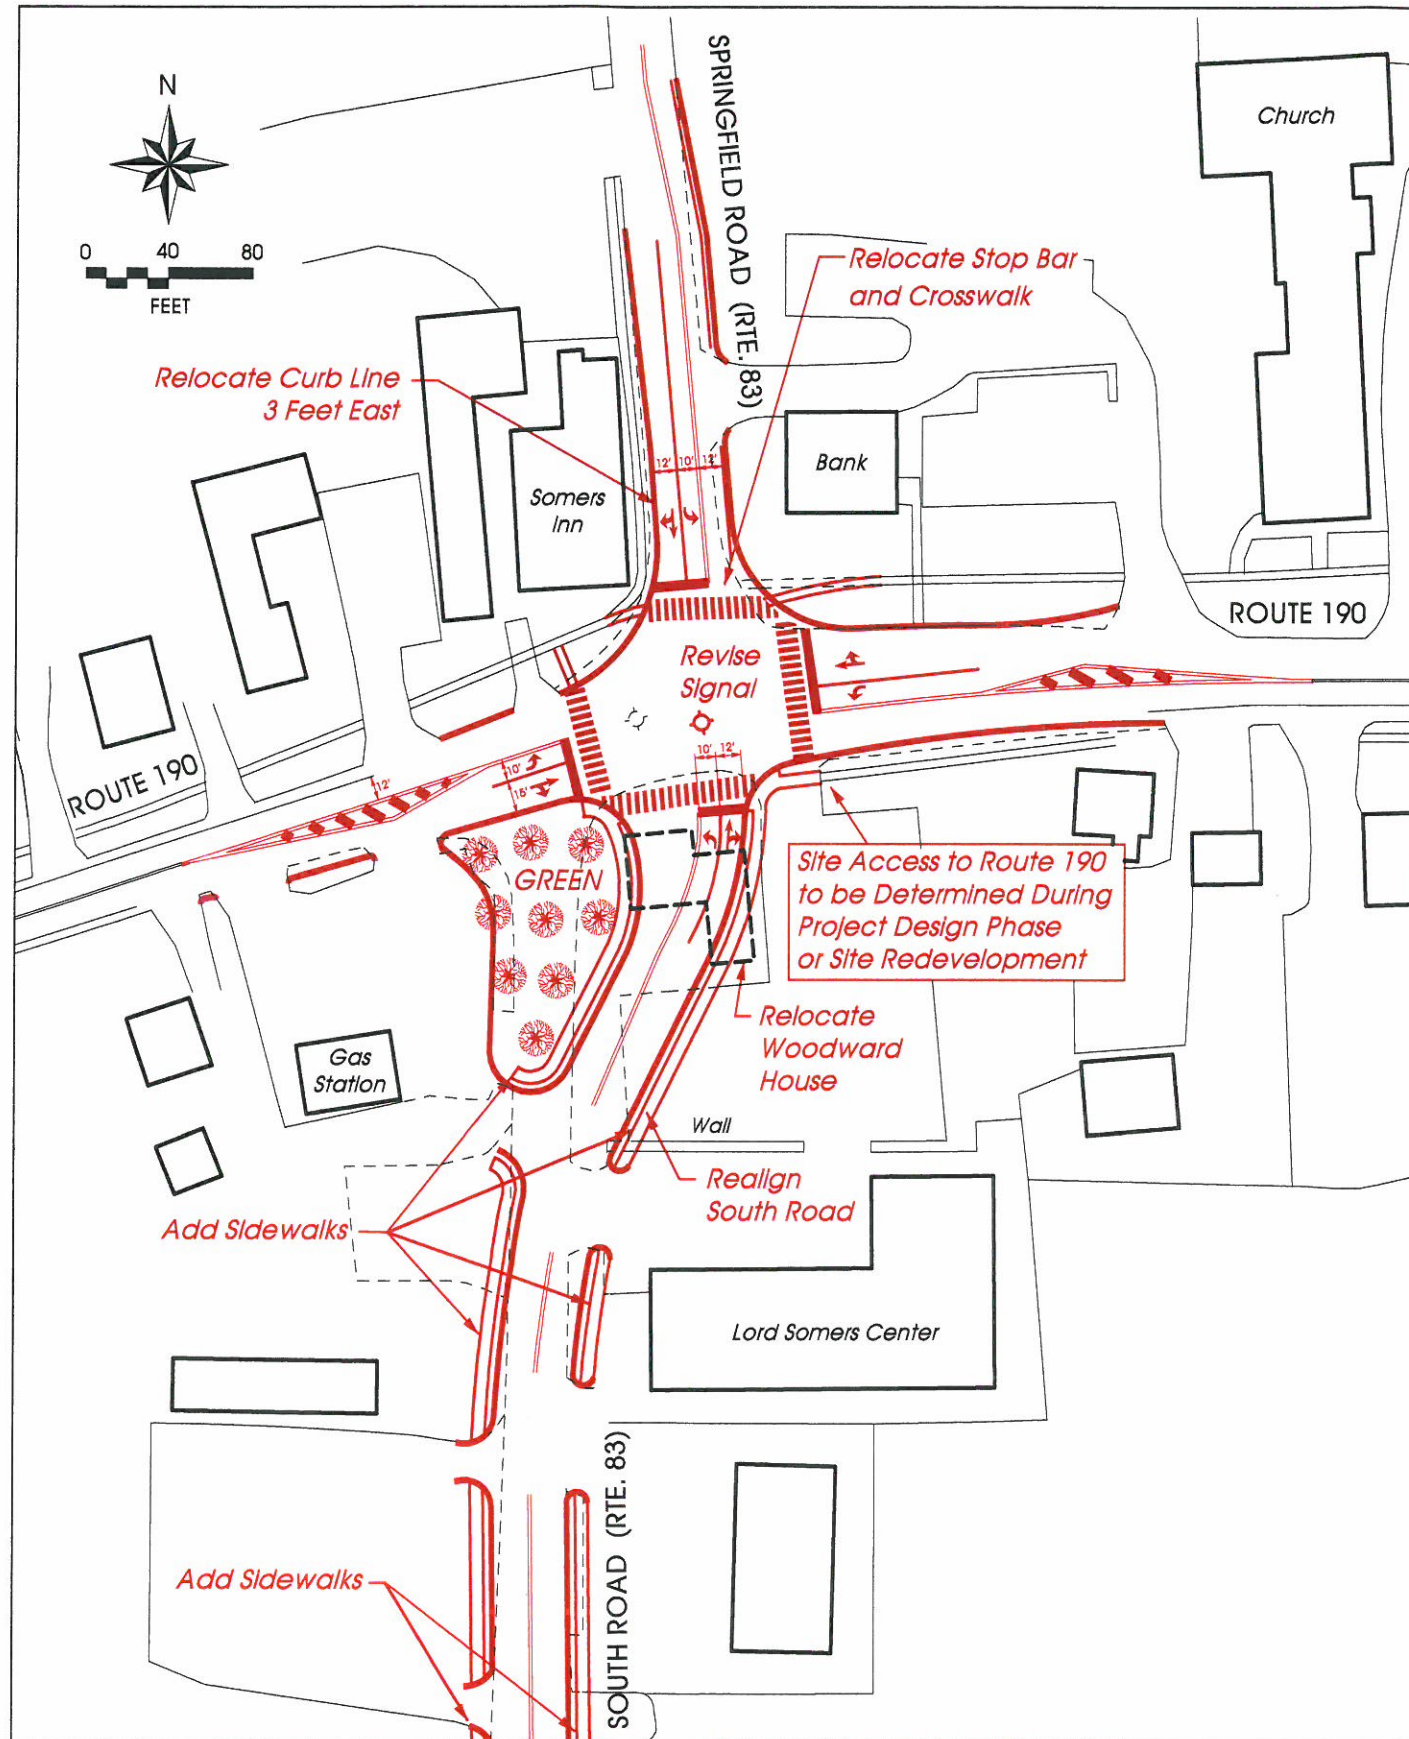

ALTERNATIVE 2: STRAIGHT ALIGNMENT

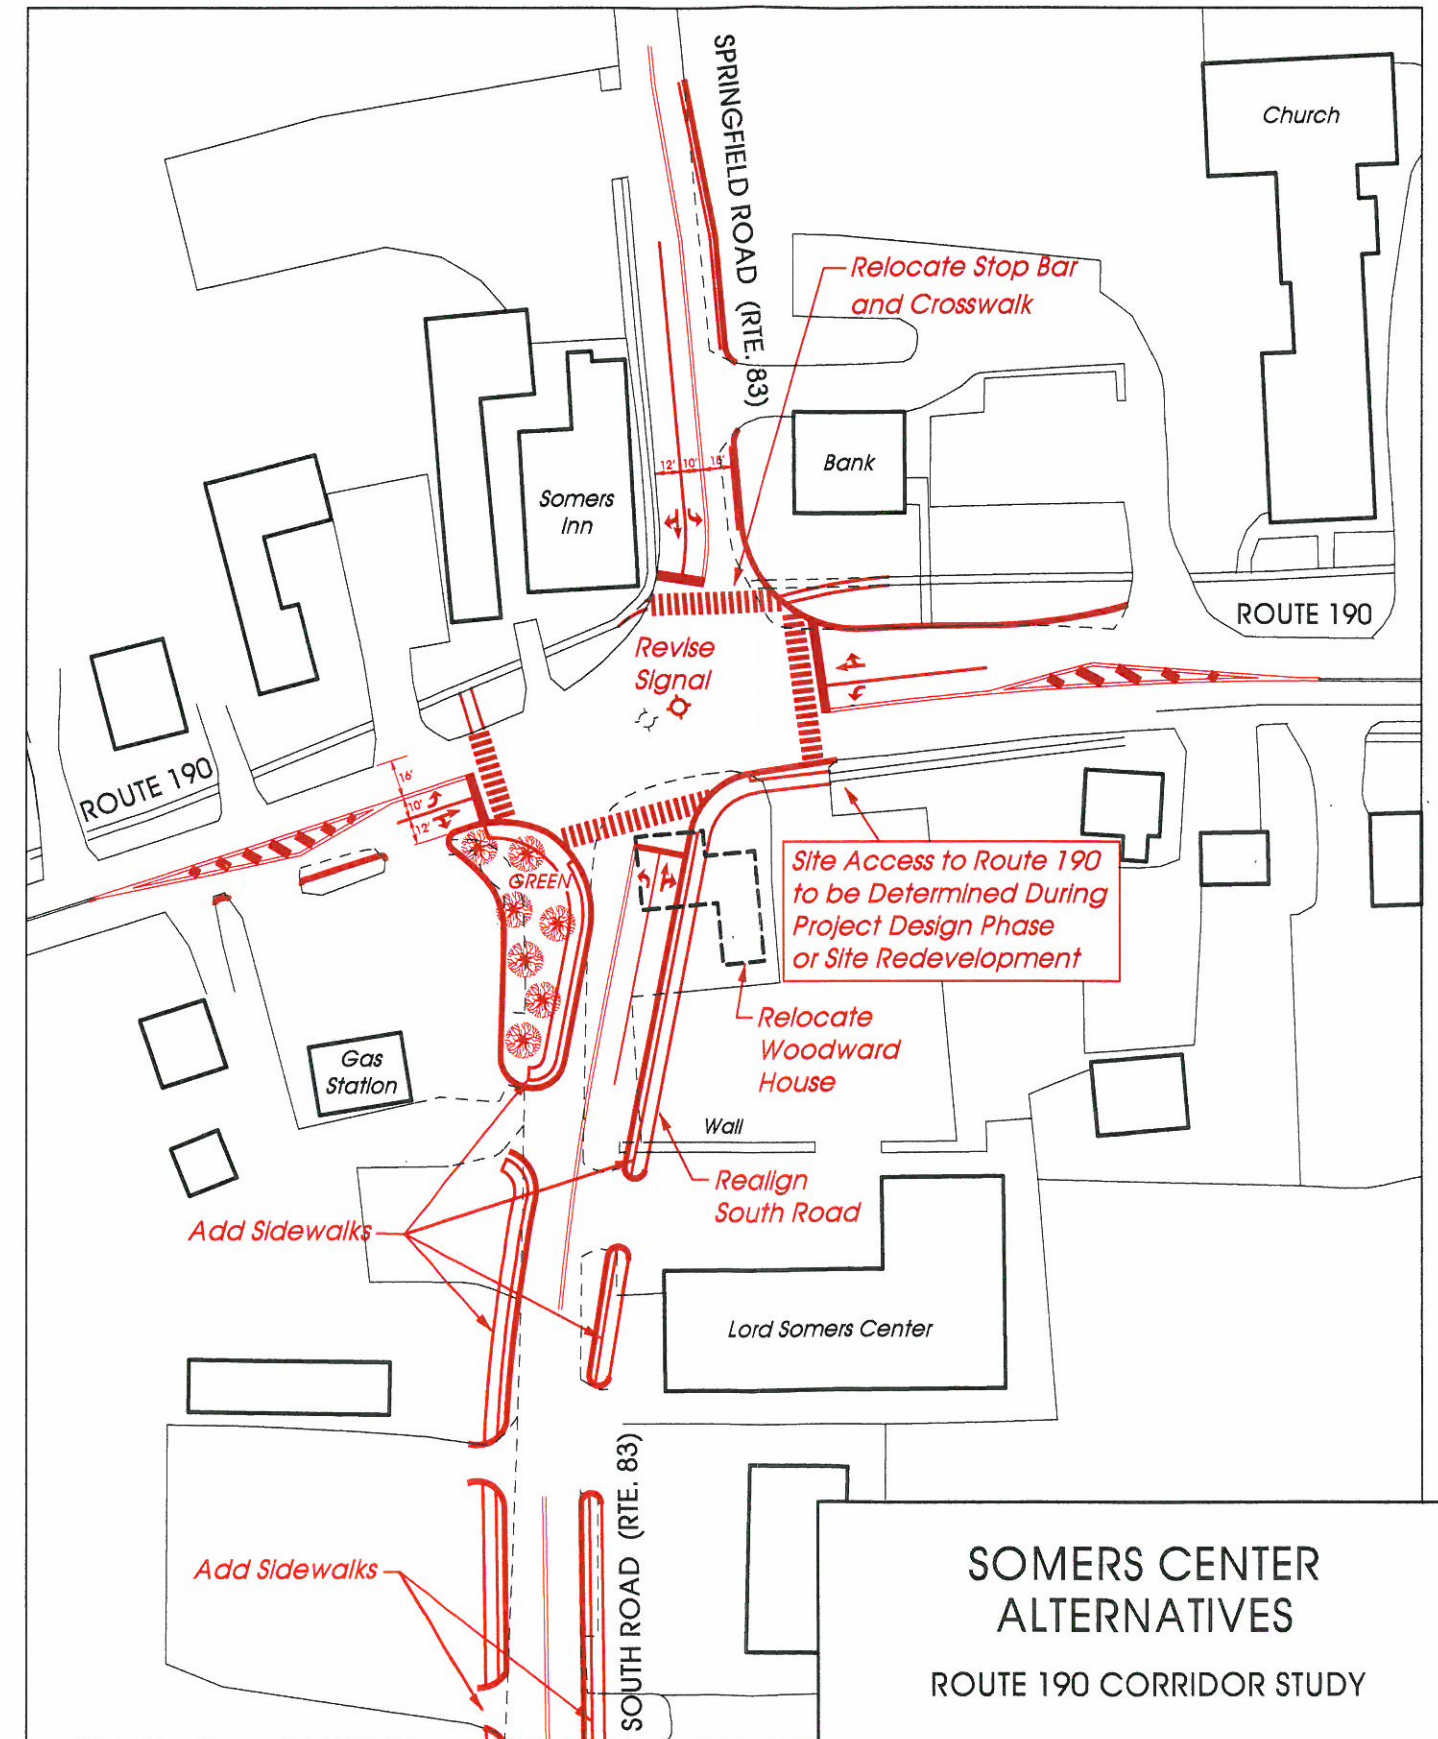

**SOMERS CENTER
ALTERNATIVES**
ROUTE 190 CORRIDOR STUDY

WILBUR SMITH ASSOCIATES FIGURE 4-14



Legend

-  Existing Evergreen Tree
-  Existing Deciduous Tree
-  Proposed Flowering Tree
-  Proposed Shade Tree
-  Proposed Paving Strip
-  Proposed Welcome Sign and Plantings
-  Proposed Sidewalk
-  Proposed Pedestrian Cross-Walk
-  "Build-To" Line



**SOMERS CENTER
STREETSCAPE PLAN**
Route 190 Corridor Study

 **Planimetrics** FIGURE 4-15